



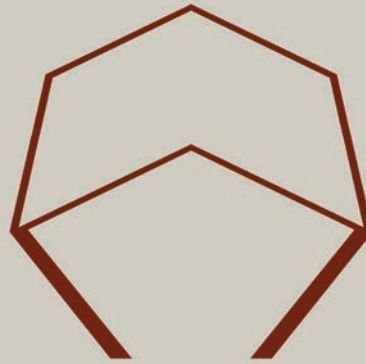

FIBONACCI

info@fibonaccidxb.com

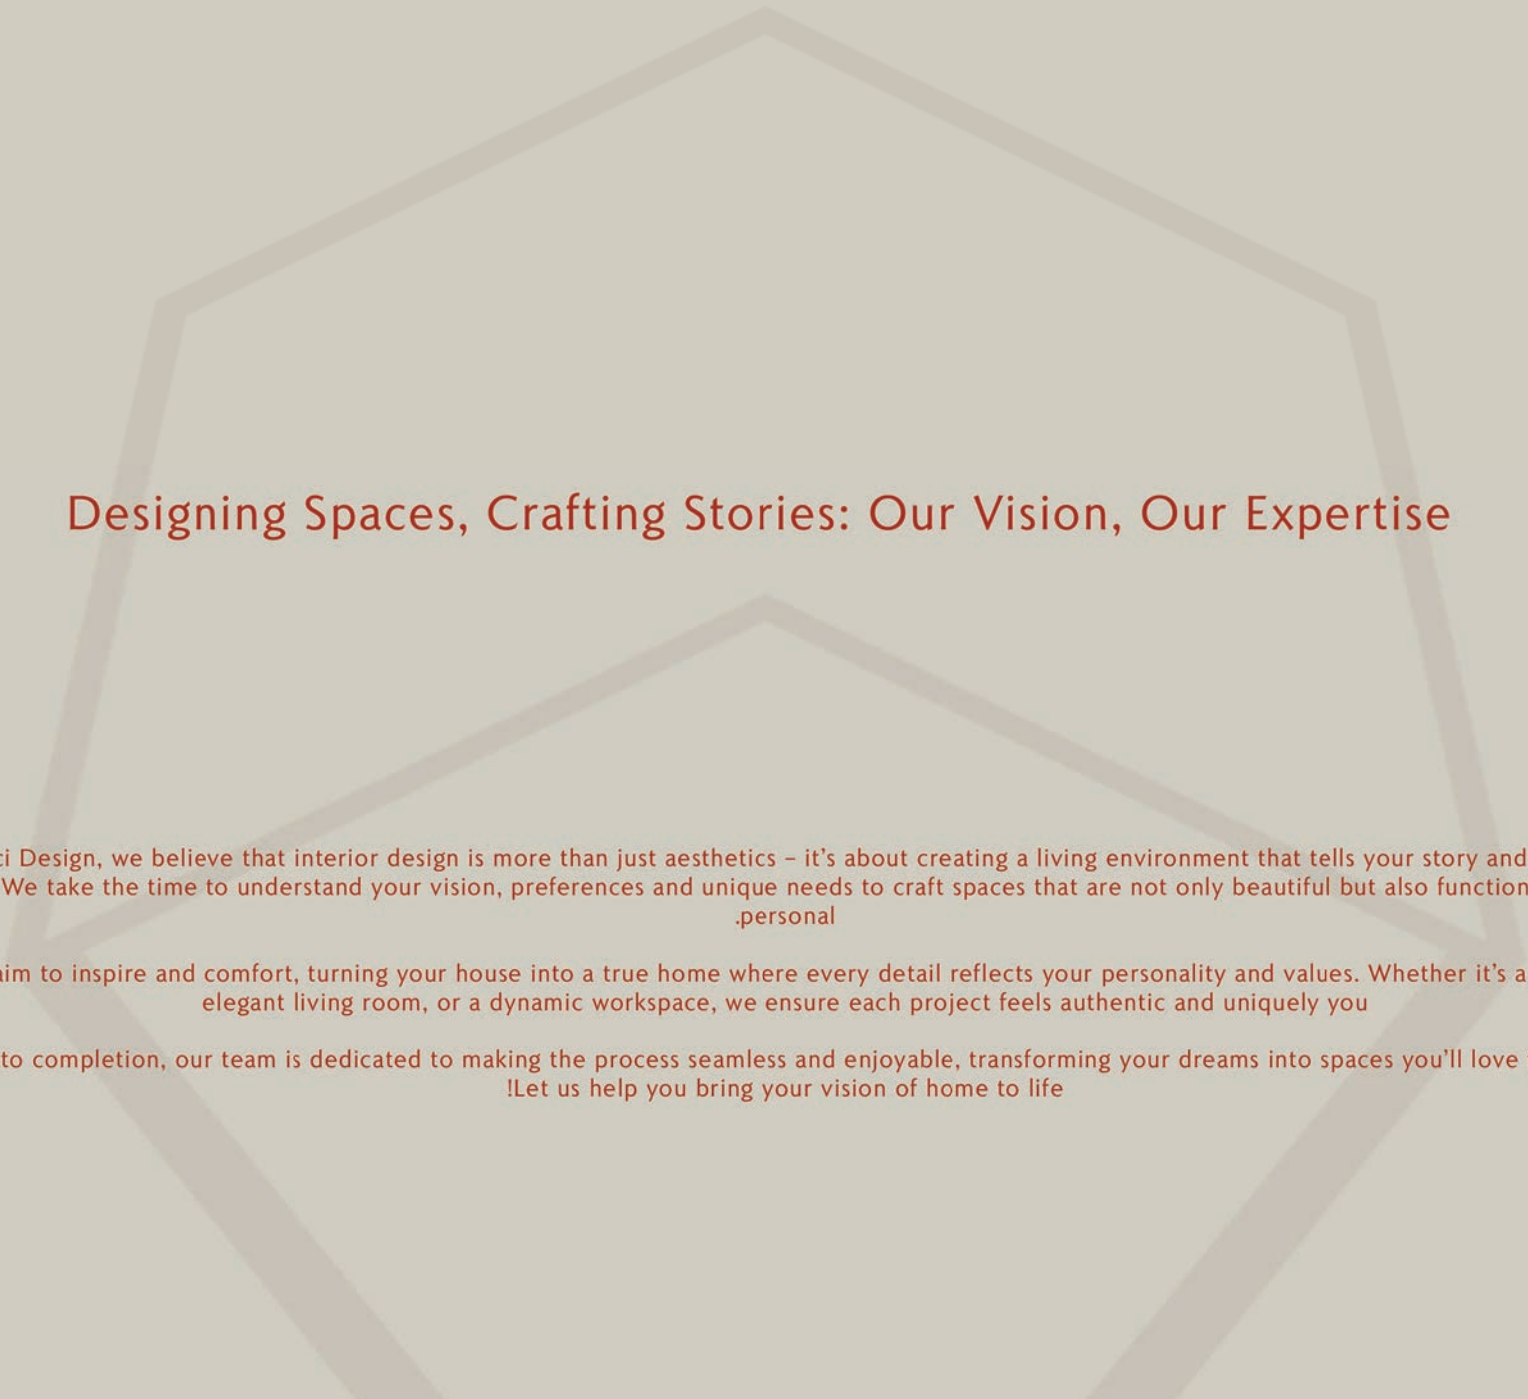

Designing Spaces, Crafting Stories: Our Vision, Our Expertise

At Fibonacci Design, we believe that interior design is more than just aesthetics – it's about creating a living environment that tells your story and enhances your lifestyles. We take the time to understand your vision, preferences and unique needs to craft spaces that are not only beautiful but also functional and deeply .personal

Our design aim to inspire and comfort, turning your house into a true home where every detail reflects your personality and values. Whether it's a cozy corner, an elegant living room, or a dynamic workspace, we ensure each project feels authentic and uniquely you

From concept to completion, our team is dedicated to making the process seamless and enjoyable, transforming your dreams into spaces you'll love for years to come.
!Let us help you bring your vision of home to life



What we do


We begin by understanding the client's lifestyle, functional needs, budget expectations, timelines, and aesthetic preferences.

How this helps :

- Aligns design intent with real-life usage.
- Avoids redesigns and misunderstandings later
- Builds a strong foundation of trust and clarity

Stage 1 – Site Analysis and Requirements

Collection of site information and analysis.

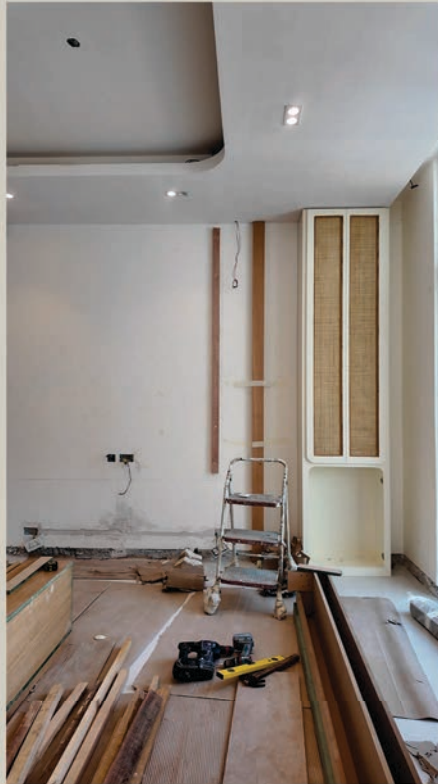

Assessment of client requirements and project needs.









Stage 2 – Design & 3D Visualizations






















Stage 3 – Shop Drawings

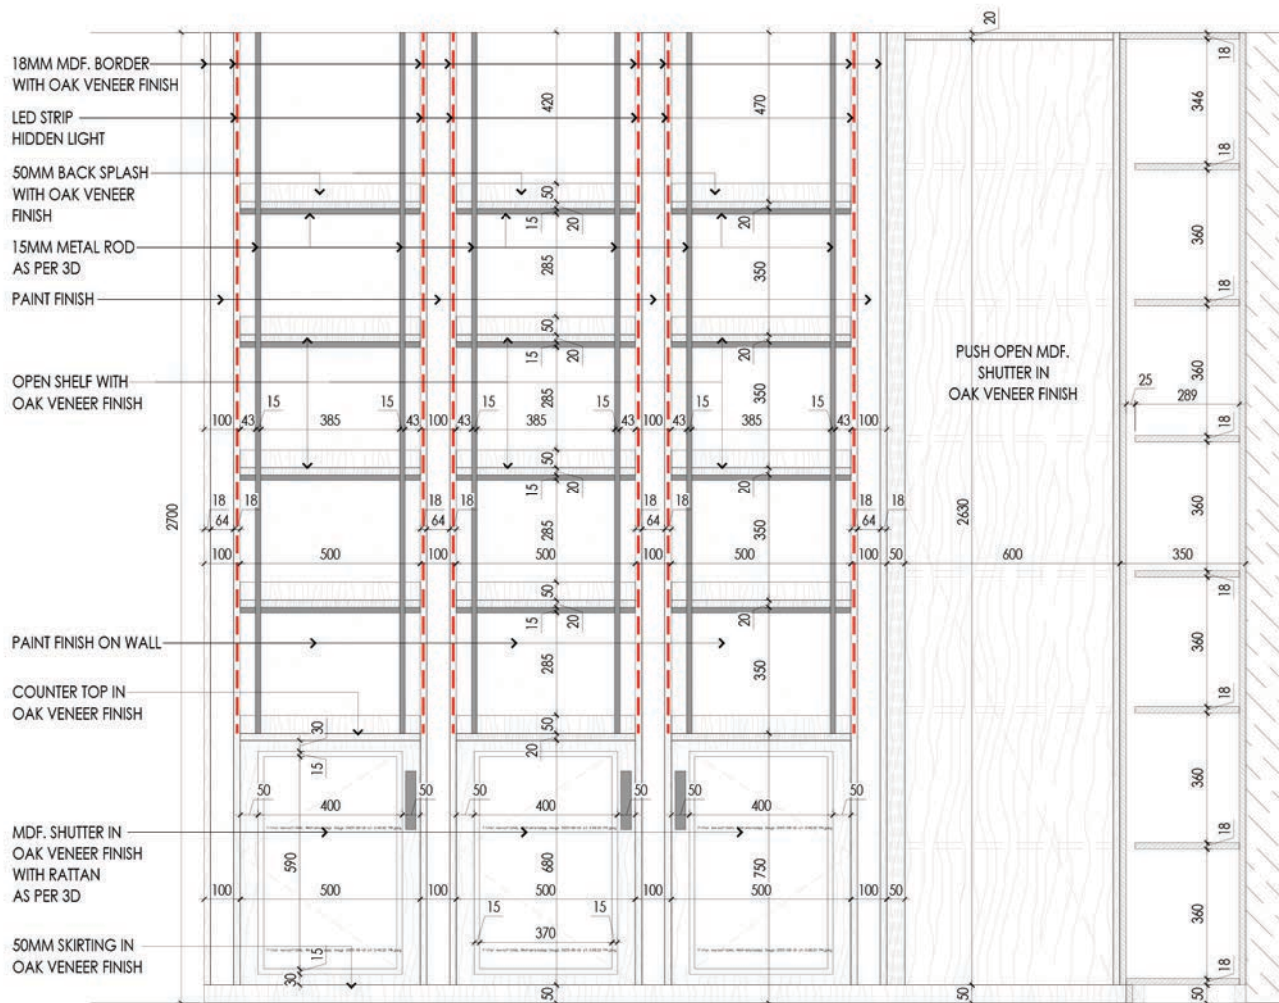

R REFERENCE IMAGE

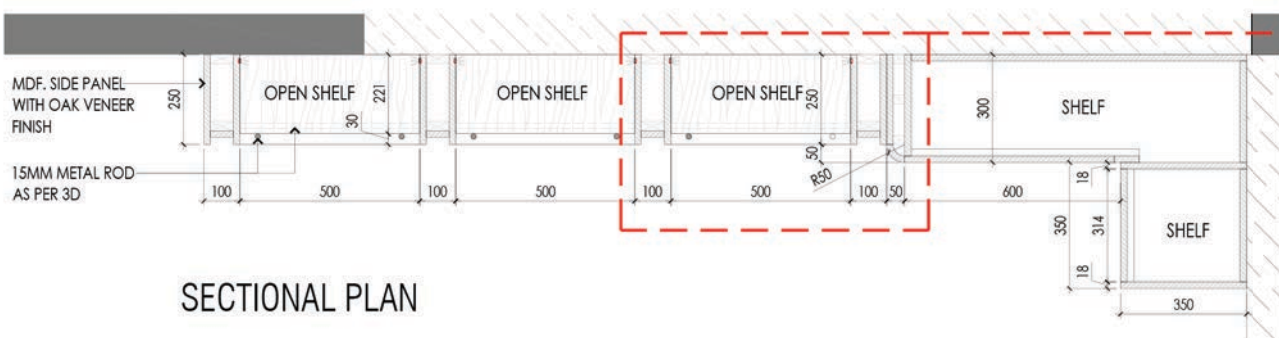

SECTIONAL PLAN

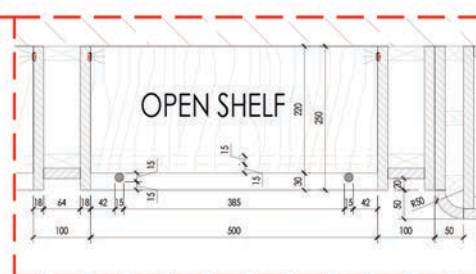

OPEN SHELF

1. THIS DRAWING IS THE COPYRIGHT OF FIBRACONCI AND MUST NOT BE REPRODUCED, COPIED OR OTHERWISE NOT THE ABOVE COUNCIL'S AUTHORITY.
2. DO NOT SCALE FROM THE DRAWINGS.
3. ALL DIMENSIONS ARE IN MILLIMETERS AND LEVELS IN METERS UNLESS NOTED OTHERWISE. ALL DIMENSIONS ARE TO FACE UNLESS NOTED BY THE ENGINEER.
4. THIS DRAWING SHOULD BE READ IN CONJUNCTION WITH OTHER RELEVANT DRAWINGS, SPECIFICATIONS, STRUCTURAL CALCULATIONS AND ALL OTHERS. ALL RELEVANT SECTIONS OF THE SPECIFICATIONS, ARCHITECTURAL, DRAWINGS WILL TAKE PRECEDENCE OVER THIS DRAWING.
5. CONTRACTOR TO COORDINATE ALL EQUIPMENTS LOCATIONS SHOWN ON THE DRAWINGS WITH THE RELATED SERVICES, A PROPER COORDINATION FOR FISHING EQUIPMENTS, FISHING EQUIPMENTS, FISHING EQUIPMENTS AND FISHING EQUIPMENTS FOR APPROVAL OF THE ENGINEER FROM THIS DESIGN.
6. ALL DIMENSIONS OF THE BUILDING SHALL BE AS SHOWN ON THE DRAWINGS. THIS DRAWING IS CONNECTED WITH THIS DESIGN, KINDLY REFER TO SCHEDULE OF BUILDING FOR APPROVAL.
7. THE CURVES AND SOME SPECIAL FEATURES ARE INACTIVE. CONTRACTOR SHALL SUBMIT DETAIL WORK DRAWINGS SHOWING THE EXACT SETUPS AND RANGES FOR THE ENGINEER'S APPROVAL.
8. ACCESS HATCH FOR WALLS & CEILINGS TO BE CHECKED IN ORDER TO PROVIDE THE ACTUAL LAYOUT & DIMENSION TO BE COORDINATED WITH CEILING LAYOUT AND WALL LAYOUT. IT SHALL BE SURE TO BE COORDINATED WITH THE CEILING LAYOUT AND WALL LAYOUT.

REV	PURPOSE OF ISSUE	DATE	APPROVE BY
CLIENT			



PROJECT NAME

ZONE : DUBAI, UAE

SECTOR :	PLOT NO:
----------	----------

PROJECT DESCRIPTION :




DESCRIPTION

DRAWING TITLE :

OPEN SHELF & CABINET

DRAWING NO : JN - 03	DESIGN STAGE : TDS	REVISION NO : 0
SUBMISSION DATE : AUGUST 2025	SCALE : 1:15	SIZE : A3
PROJECT ID : *	PLAN ID :	

OFFICIAL USE ONLY :

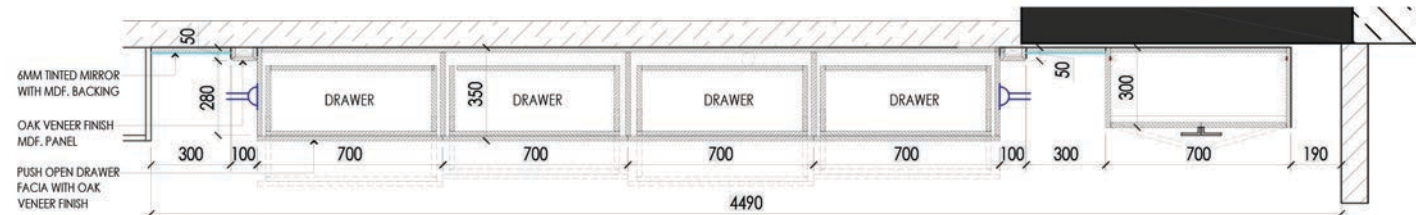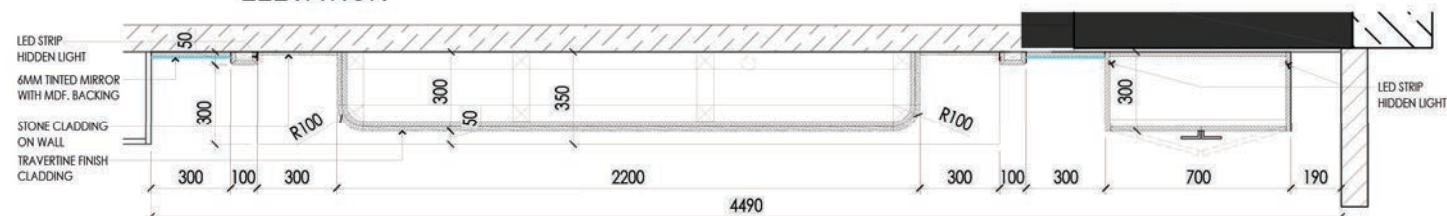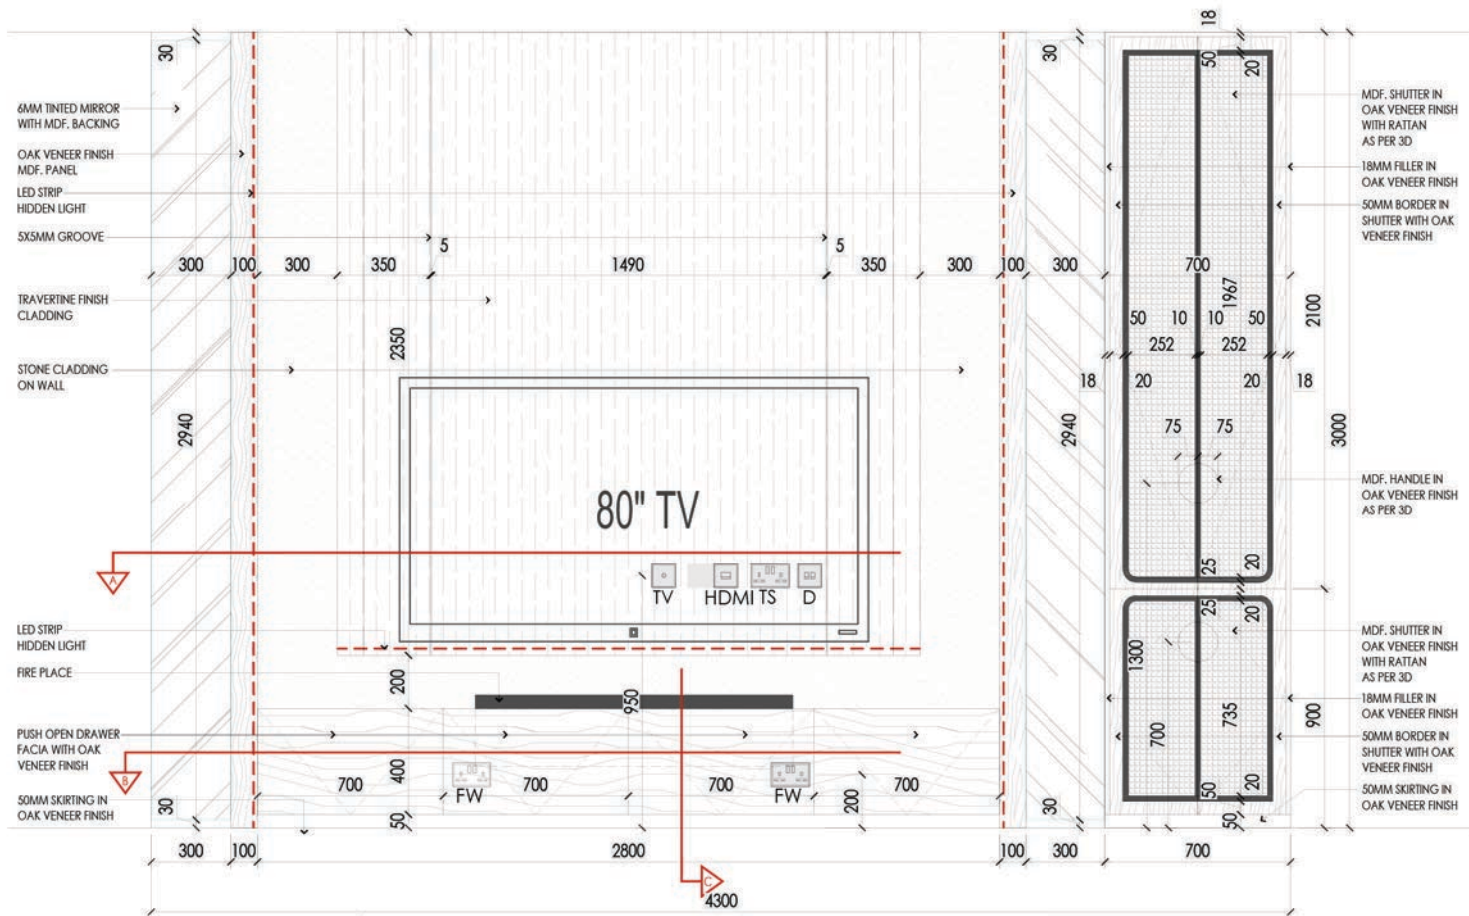


REFERENCE IMAGE



REFERENCE IMAGE FOR
RATTAN SHUTTER

KEY PLAN

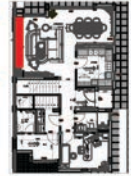

1. THIS DRAWING IS THE COPYRIGHT OF FIBONCCCI AND MUST NOT BE RETAINED, COPIED OR USED WITHOUT THE ABOVE CONSULTANT'S AUTHORITY.
2. DO NOT SCALE FROM THE DRAWINGS.
3. ALL DIMENSIONS ARE IN MILLIMETERS AND LEVELS IN METERS UNLESS NOTED OTHERWISE ALL DIMENSIONS TO BE VERIFIED ON SITE & APPROVED BY THE ENGINEER.
4. THIS DRAWING SHOULD BE READ IN CONJUNCTION WITH OTHER RELEVANT ARCHITECTURAL, STRUCTURAL, MECHANICAL, ELECTRICAL DRAWINGS AND ALL RELEVANT SECTIONS OF THE SPECIFICATIONS. ARCHITECTURAL DRAWINGS WILL TAKE PRECEDENCE TO ALL OTHER DISCIPLINES.
5. CONTRACTOR TO COORDINATE ALL EQUIPMENTS LOCATIONS SHOWN ON THE DRAWINGS WITH THE RELATED SERVICES. A PROPER COORDINATION FOR FINISH METHOD TO BE SPECIFIED IN PREPARATION OF SHOP DRAWINGS AND SUBMITTED FOR APPROVAL OF THE ENGINEER PRIOR TO EXECUTION.
6. ALL 50 EQUAL GROUND FLOOR FINISH LEVEL, AND THE ALL OTHER LEVELS INDICATED IN THIS DRAWING ARE CONNECTED WITH THIS LEVEL, KINDLY REFER TO SCHEDULE OF LEVELS OF ALL THE BUILDING.
7. THE CURVES AND SOME SPECIAL FEATURES ARE INDICATIVE, CONTRACTOR SHALL SUBMIT DETAILED SHOP DRAWINGS SHOWING THE EXACT SETUPS AND RACKINGS FOR THE REVIEW AND APPROVAL OF THE ENGINEER.
8. ACCESS HATCH FOR WALLS & CEILINGS TO BE CHECKED IN ORDER TO PROVIDE THE ACTUAL LOCATION & DIMENSIONS TO BE COORDINATED WITH CEILING LAYOUT AND WALL FINISH. THIS SHALL BE SUBMITTED TO THE ENGINEER FOR REVIEW AND APPROVAL.

REV	PURPOSE OF ISSUE	DATE	APPROVED BY
-----	------------------	------	-------------

CLIENT

CONSULTANT:



PROJECT NAME:

PROJECT NAME

ZONE: DUBAI, UAE

SECTOR: PLOT NO:

PROJECT DESCRIPTION:

DESCRIPTION

DRAWING TITLE:


TV UNIT WITH MANDIR CABINET

DRAWING NO: JN - 04 DESIGN STAGE: TDS REVISION NO: 0


SUBMISSION DATE: AUGUST 2025 SCALE: 1:20 SIZE: A3

PROJECT ID: PLAN ID:


OFFICIAL USE ONLY:

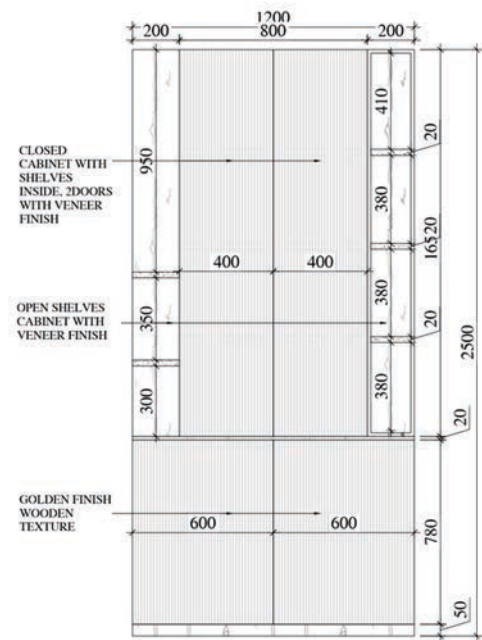


ELEVATION

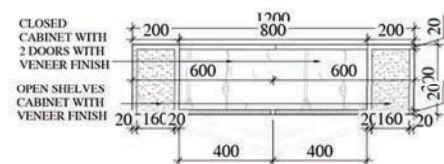



PLAN

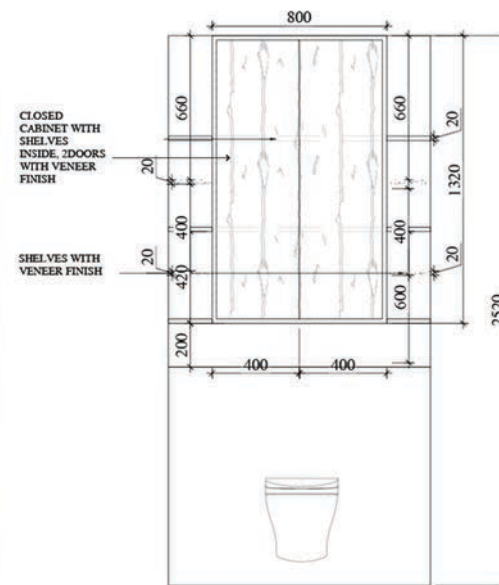



FRONT ELEVATION

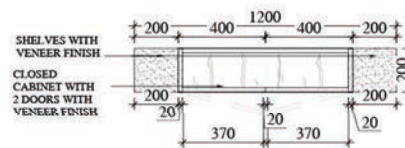


SECTION

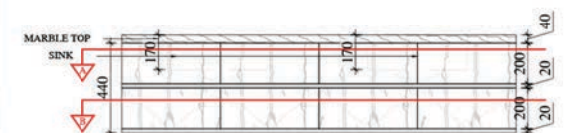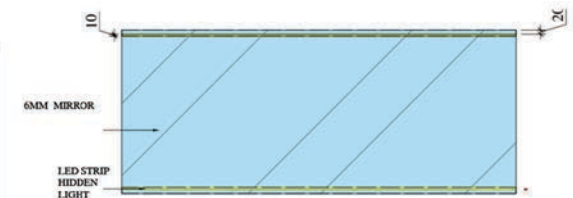

FRONT ELEVATION

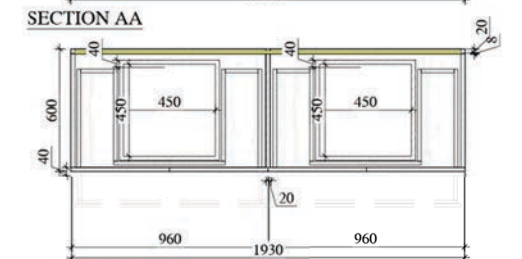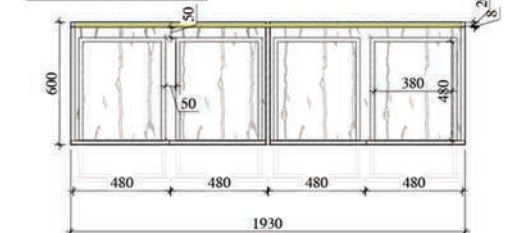



Stage 4 – Material and Color Selection

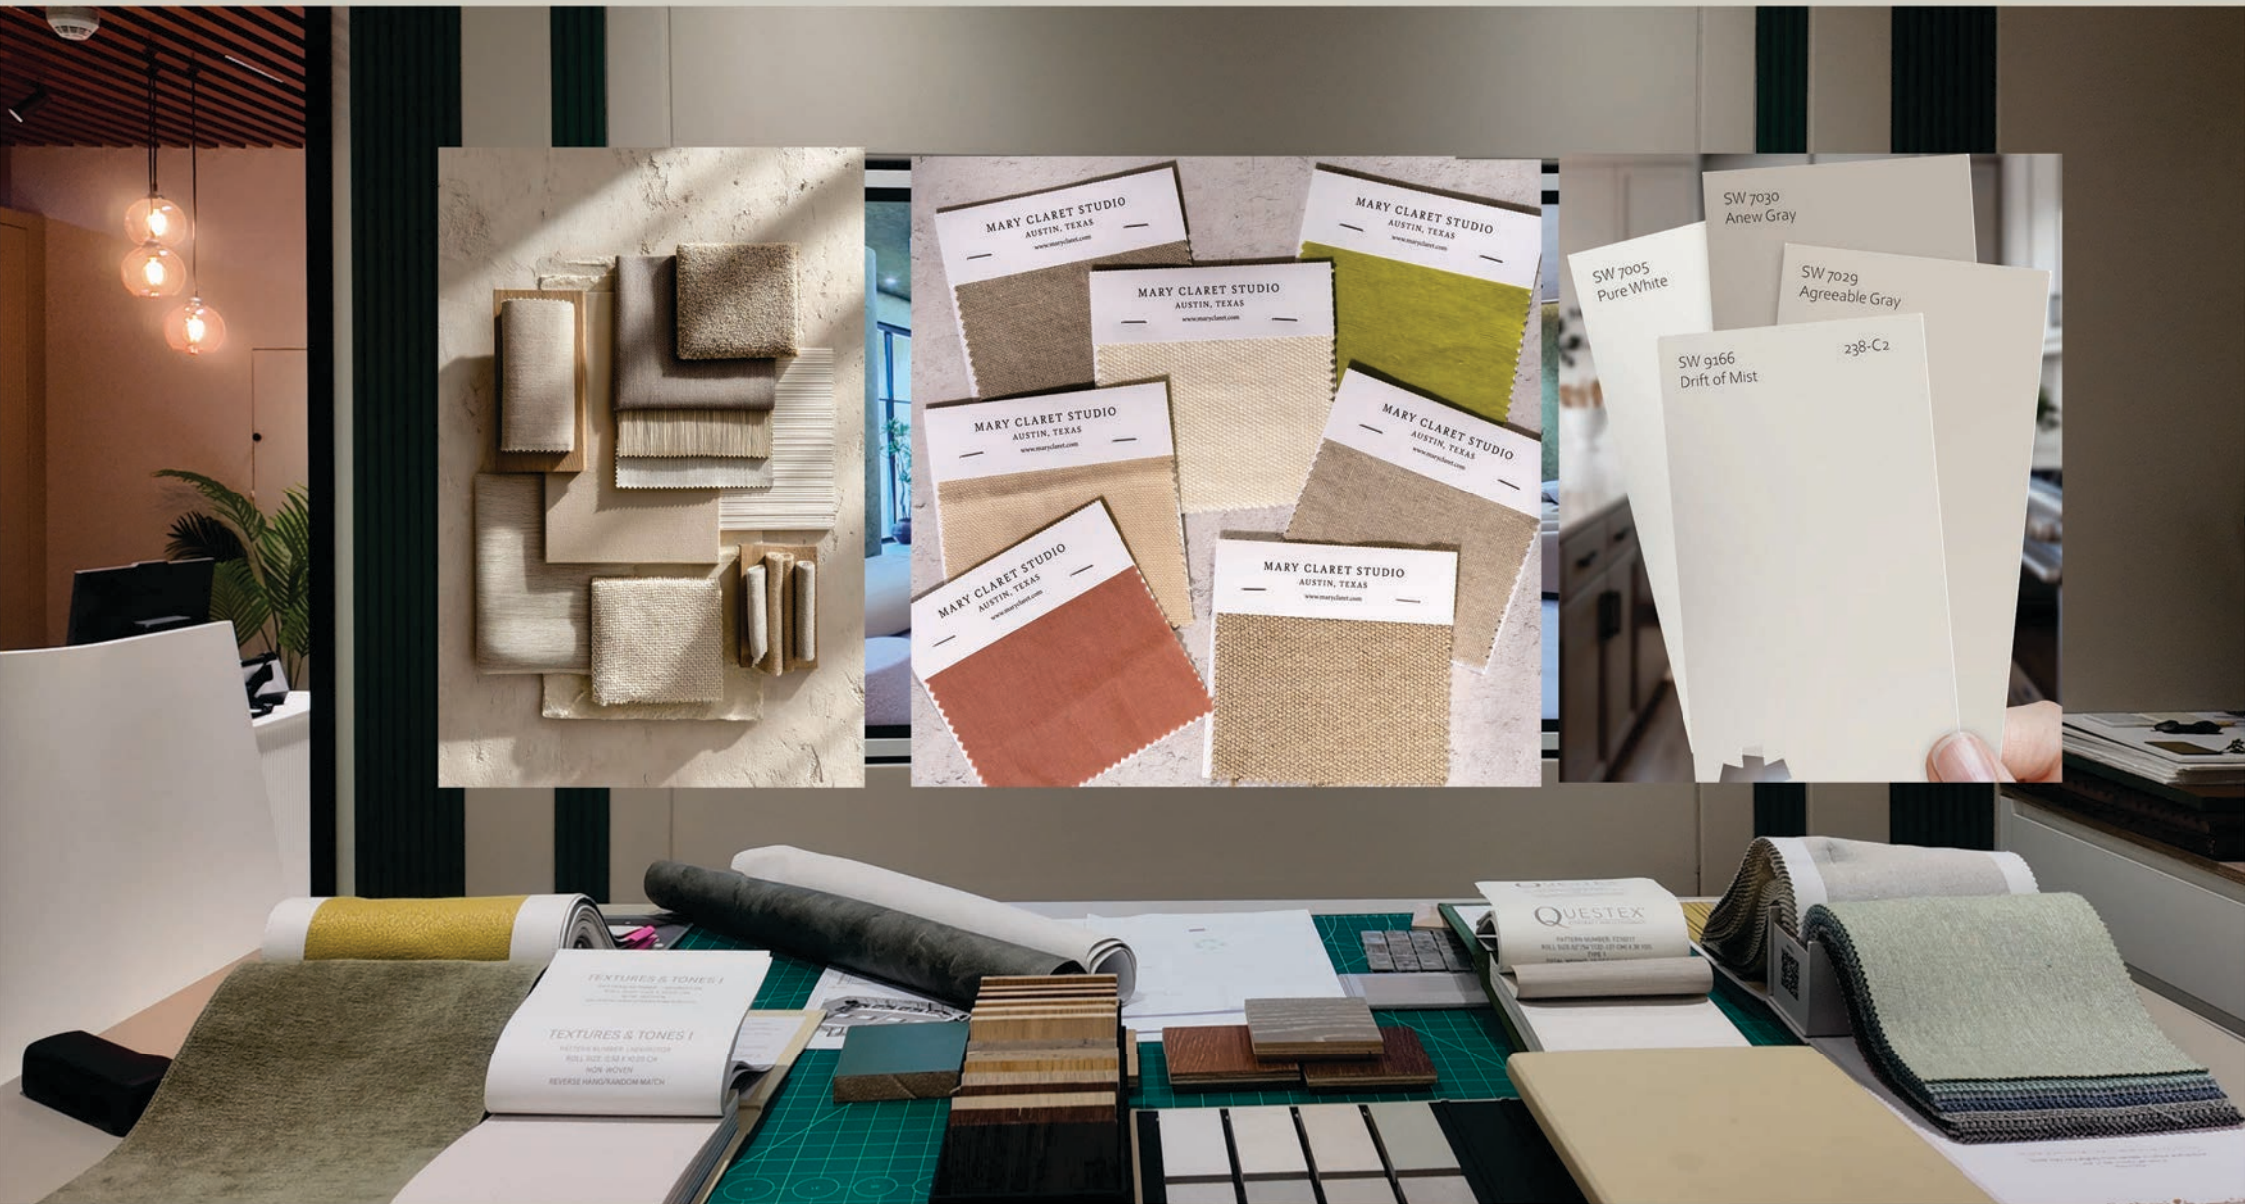

Selection of appropriate materials for interior finishes.
Finalization of color schemes and finishes with client approval.



Stage 5 – Quantities and Documentation

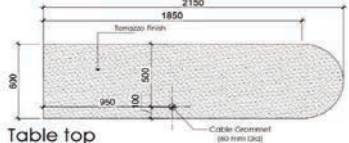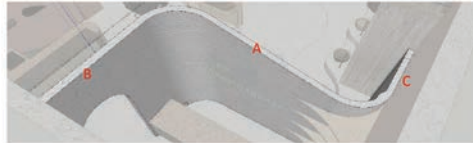LUXE SALOON - INTERIOR DESIGN BOQ				
SI No	DESCRIPTION	UNIT	QUANTITY	IMAGES
Custom Reception Desk	Custom Reception Desk: 18mm MDF carcass w/ PU paint finish, outer cladding in tiles; features one curved end & 6-drawer storage unit .		1	 
1	Quartz with Terrazzo table top, Dimensions = 2150 mm x 600 mm	SQM	1.3	
2	Table carcass is made with 18 mm MDF with Pu Paint Length = 2000 Depth = 600 Height = 750	LM	4.8	
3	External Cladding _ Tile Finish	SQM	2	
4	Drawer Length = 1000 mm ,Width: 450 mm Drawer height: 200 mm	Nos	6	
Reception Decorative Shelves	Supply and installation of floating decorative shelving 36mm MDF. Finish shall be premium PU paint. Dimensions : 1400 mm x 1400 mm x 1400mm	Nos	4	 
6	COB LED strip with aluminum profile, 3000K or 4000K. L = 4200	RM	4.2	
Decorative Partition Wall	Gypsum decorative partition wall with thickness (100 mm) with texture paint Length (A) = 3350 , Width(B) = 2350, Depth(C) =900 Height = 3200 mm.	SQM	16	

S.NO	ITEM OF WORKS	LOCATION / DWG NO	DESCRIPTION OF WORKS	UNIT	QTY	RATE	AMOUNT	REMARKS
5A	Wall hung Storage with shutter finished with Laminate		Supply and installation of wall hung storage made to the shape and pattern as shown in the detail architectural drawing. The storage should be made using 19mm,12mm,6mm plywood boxing.The Storage to have openable shutters as shown in the drawing. The shutters and sides are to be finished with approved shade of 1.0 mm thick laminate as per the architectural detail drawing.Inner side of the Storages are to be finished with 1.0mm thick laminate of the approved shade and make.The edges are finished with teakwood beading with melamine polish of approved shade / colour as per architects instruction. Rates shall be inclusive of necessary wastages,hardware's like hinges,locks,key for storages,adhesives,etc of the approved make as per drawing. Note:Neccessary details in the drawing are to be followed Note : Recommended to use minimum 15 years warranty plywood					
		i) Basement floor level						
		time office	Size:2980x400X750mm	No	1.00	29243	29,243.00	
		ii) Ground Floor Level						
		kitchen pantry	Size: 4500 x600X600mm+(900x600x1260mm)	No	1.00	42393	42,393.00	
		casualty nurse station	Size: 1445 x400X750mm	No	1.00	14180	14,180.00	
		Cash counter	Size:3000x400X750mm	No	1.00	29440	29,440.00	
		Back Office	Size:(3380+4000)x400X750mm	No	1.00	29440	29,440.00	
		iii) first floor level						
		Nurse station	Size:(2100 x400X750mm)+(2400*400x 750)	No	1.00	44160	44,160.00	
		iV) second floor level						
		Nurse station	Size:(2100 x400X750mm)+(2400*400*750)	No	1.00	44160	44,160.00	
		iv) Third Floor Level						
		PICU , NICU, PRE AND POST OPERATIVE WARD, ICU	Size: 2100 x400X750mm	Nos	5.00	20608	103,039.00	
		nurse rest room	Size: 2380 x400X750mm	No	1.00	23356	23,356.00	
		nurse station	Size:(2100 x400X750mm)+(1801x400x750)	No	1.00	38272	38,272.00	

Preparation of detailed quantities for interior works.
aPreparation of final documentation for execution or tender purposes.

5B	Wall hung Storage finished with Laminate Without Shutter		Supply and installation of wall hung storage made to the shape and pattern as shown in the detail architectural drawing. The storage should be made using 19mm,12mm,6mm plywood boxing.The Storage to have openable shutters as shown in the drawing. The shutters and sides are to be finished with approved shade of 1.0 mm thick laminate as per the architectural detail drawing.Inner side of the Storages are to be finished with 1.0mm thick laminate of the approved shade and make.The edges are finished with teakwood beading with melamine polish of approved shade / colour as per architects instruction. Rates shall be inclusive of necessary wastages,hardware's like hinges,locks,key for storages,adhesives,etc of the approved make as per drawing. Note:Neccessary details in the drawing are to be followed Note : Recommended to use minimum 15 years warranty plywood					
		i) Ground Floor Level						
		All Consultation	Size of Storage : 600mm x 400 x 750mm	No	11.00	14180	155,982.00	
5c	open shelves finished Laminate		Supply and installation of open shelves made to the shape and pattern as shown in the detail architectural drawing. The storage should be made using 19mm,12mm,6mm double plywood .The shelves are to be finished with approved shade of 1.0 mm thick laminate as per the architectural detail drawing.The edges are finished with teakwood beading with melamine polish of approved shade / colour as per architects instruction. Rates shall be inclusive of necessary wastages,hardware's like hinges,locks,key for storages,adhesives,etc of the approved make as per drawing. Note:Neccessary details in the drawing are to be followed Note : Recommended to use minimum 15 years warranty plywood					
		i) Ground Floor Level						
		kitchen pantry	Size of Storage : 4500mmx600x1450	No	1.00	75889	75,889.00	



Our unique approach to interior design ensures a partnership that inspires future collaborations for many projects to come.

Exploring your projects with is entirely commitment free, We will introduce ourselves, present customized solutions to bring your ideas to life, and let you decide if we're the perfect fit.
.Whatever, we're here to help every step of the way



FIBONACCI

FORM | SPACE | ORDER

CHURCHILL EXECUTIVE TOWER, BUSINESS BAY, DUBAI

+971 4 558 8430 | +971 55 8545 0286

info@fibonaccidxb.com | www.fibonaccidxb.com